

# PROPOSED AFRICA MIGRATION

## ADVISORY CENTER



FOR

**ADRIAN PETER CORISH**

PLOT DETAILS:


LAND LOCATION: WEST COAST REGION, THE GAMBIA

TOTAL LAND AREA: 100m by 100m = 10,000m<sup>2</sup>

CONSULTANT

**INNOVA CONSTRUCTION LIMITED**


100000

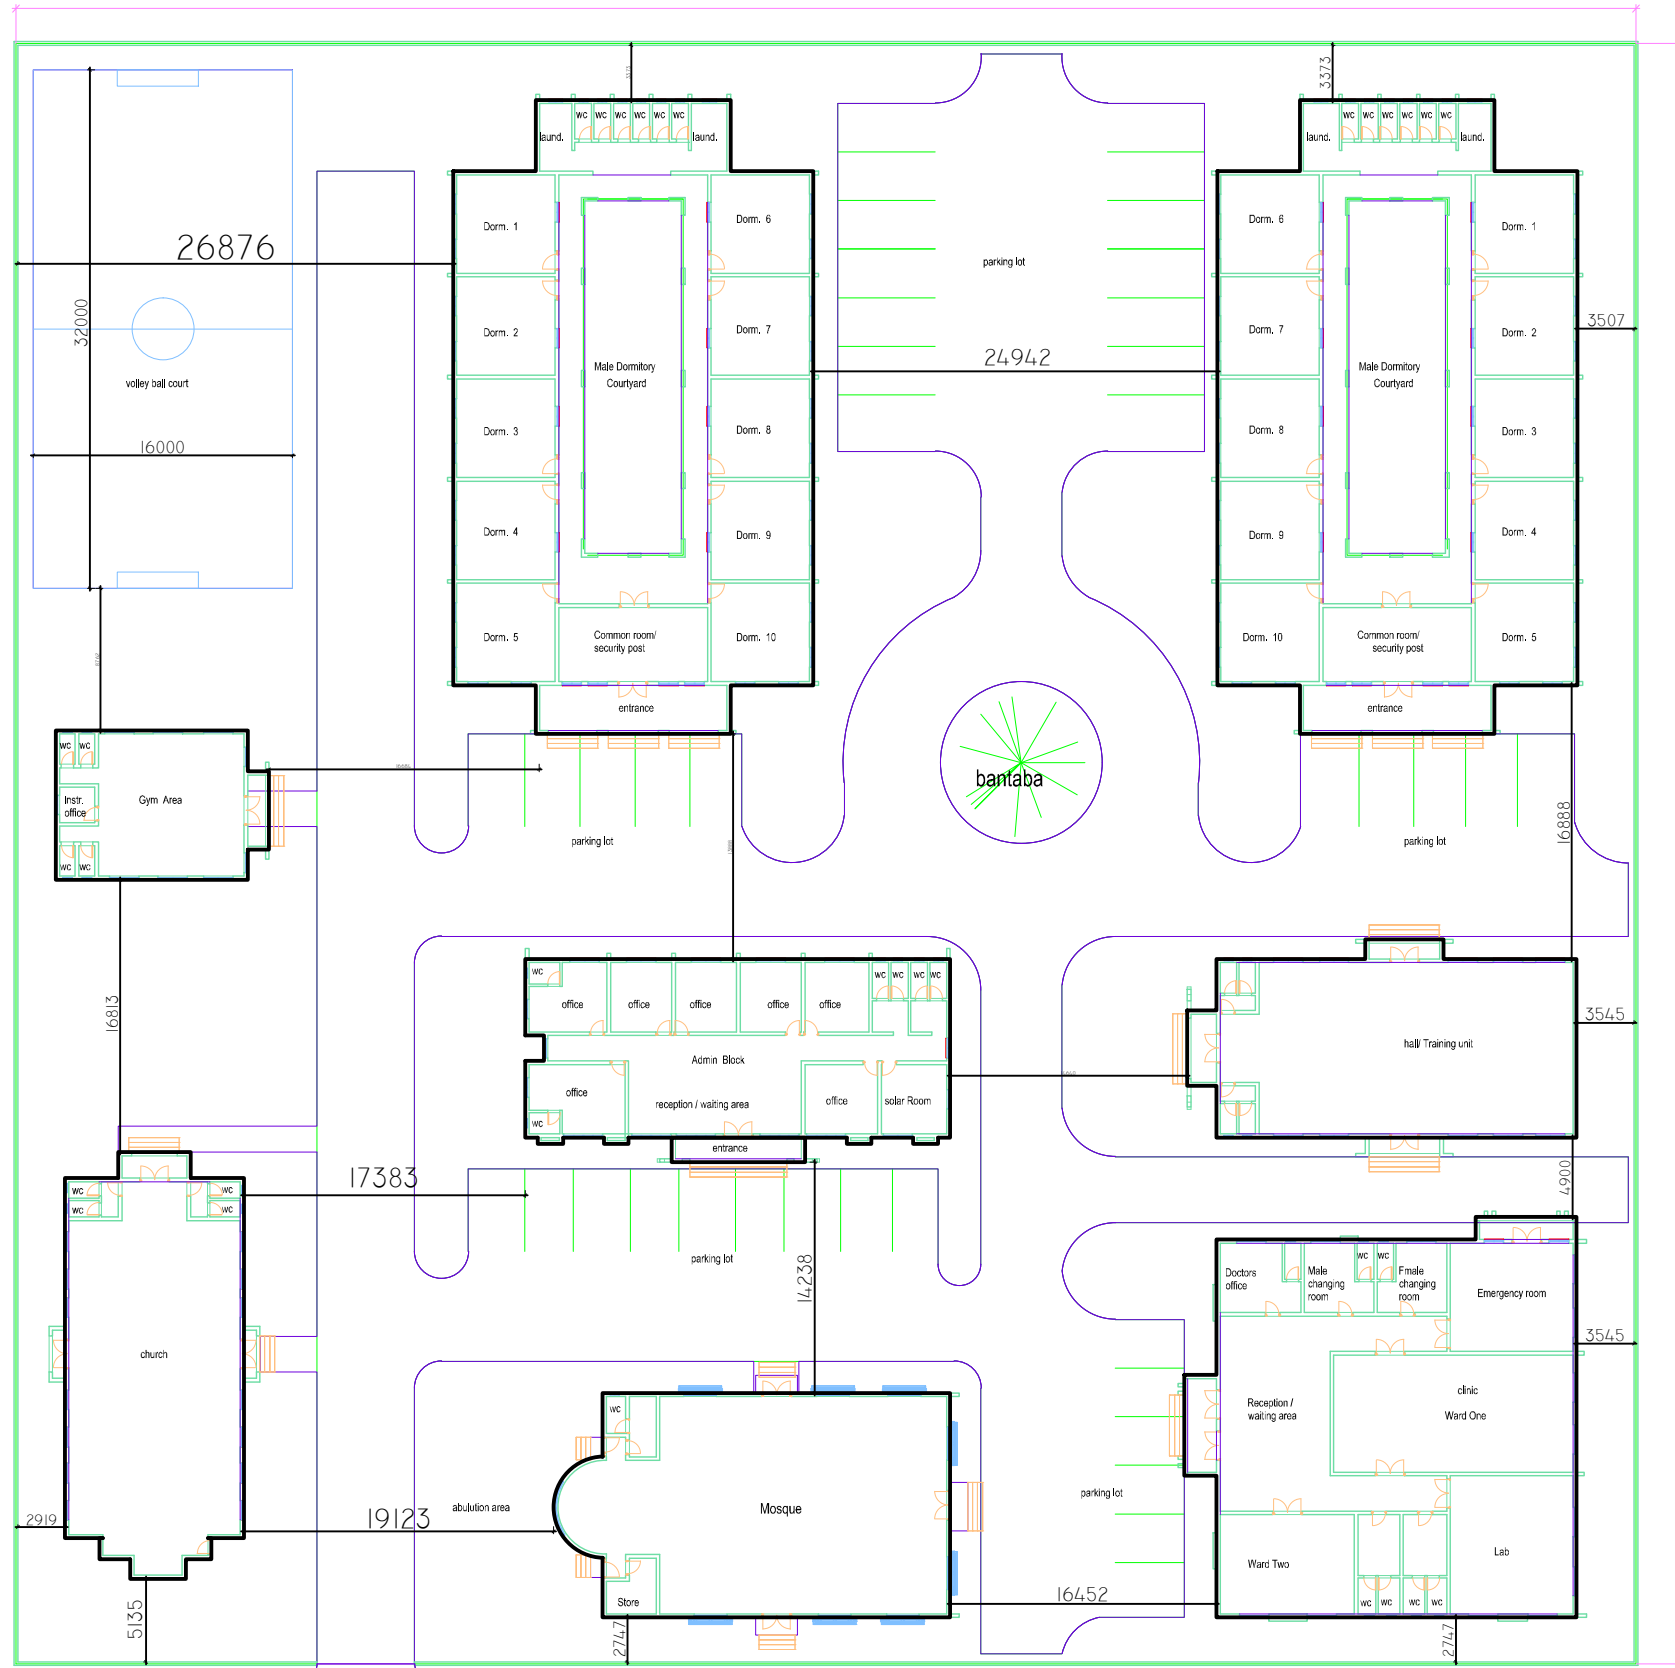


100000

SITE LAYOUT

ACCESS ROAD

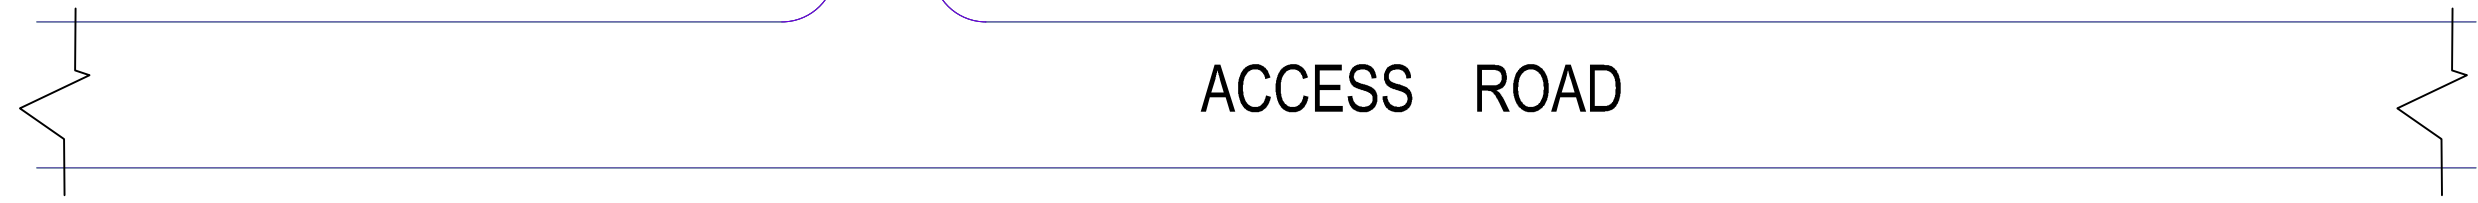

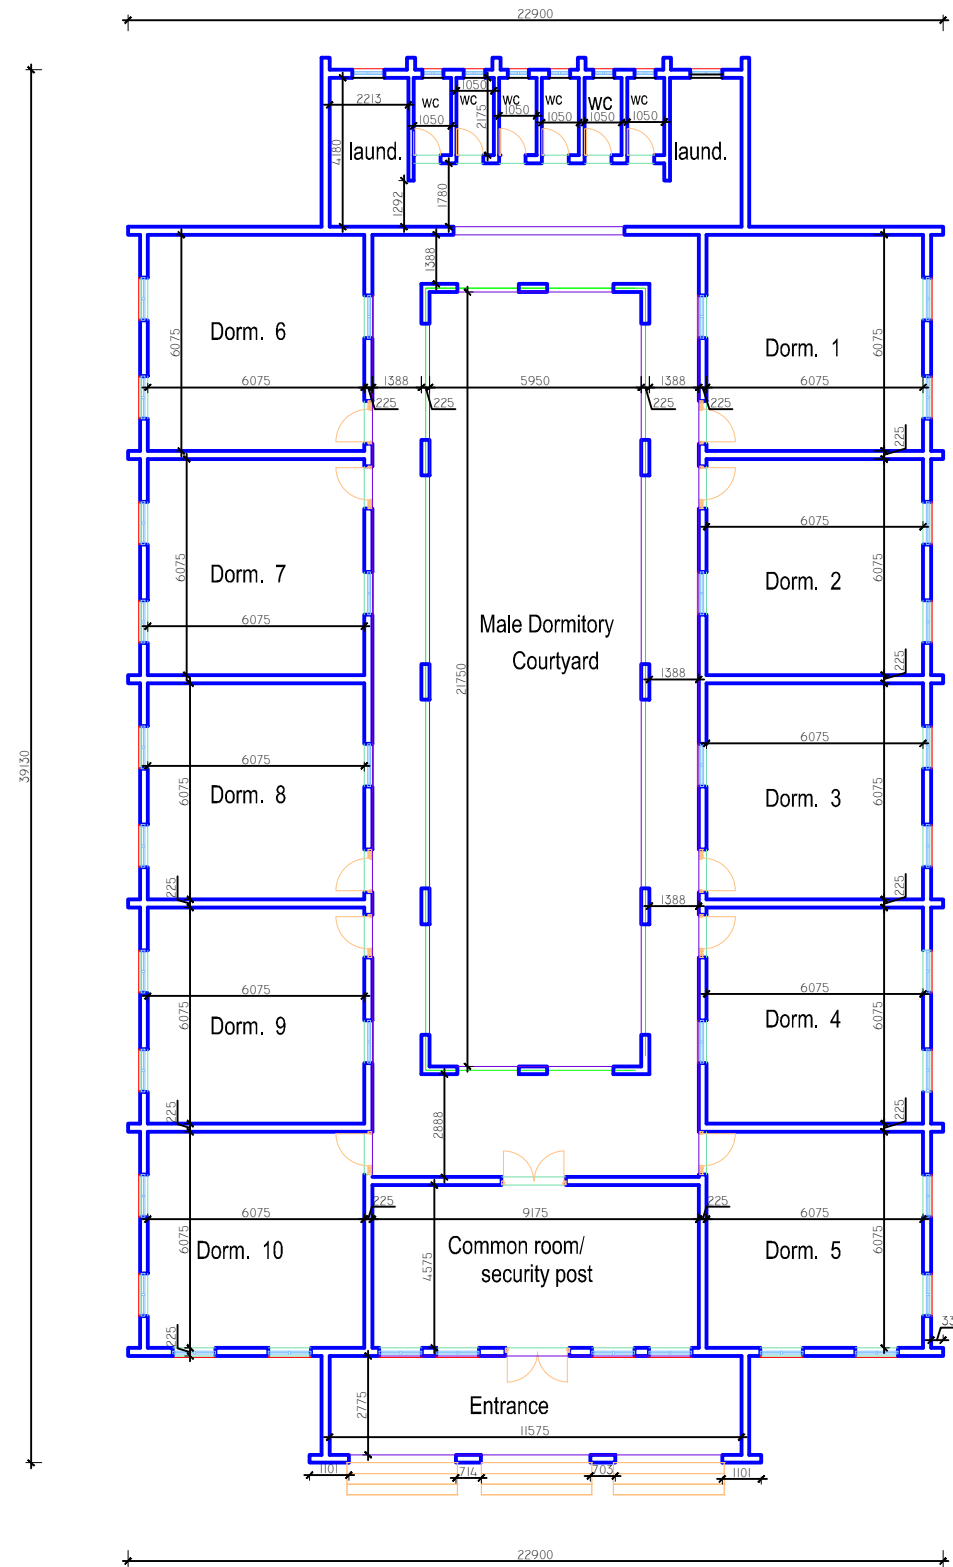

GROUND FLOOR PLAN

**NOTE**

1. ALL DIMENSION AND INFORMATIONS ARE PROVIDED, ANY QUERIES OR DISCREPANCIES MUST BE REFERRED TO THE ARCHITECTS BEFORE MATERIALS ARE ORDERED OR WORK PUT IN HAND.

2. THIS DRAWINGS IS COPYRIGHT AND MAY NOT BE DUPLICATED OR USED IN ANY WAY WITHOUT THE AUTHORITY OF THE ARCHITECTS

**CLIENT NAME:**

**LOCATION:**

**DESIGN BY:**


**DRAWN BY:**

**CHECKED BY:**

**SCALE: 1:100**    **DATE:**

**Seal/Stamp:**

**SHEET NO.:**

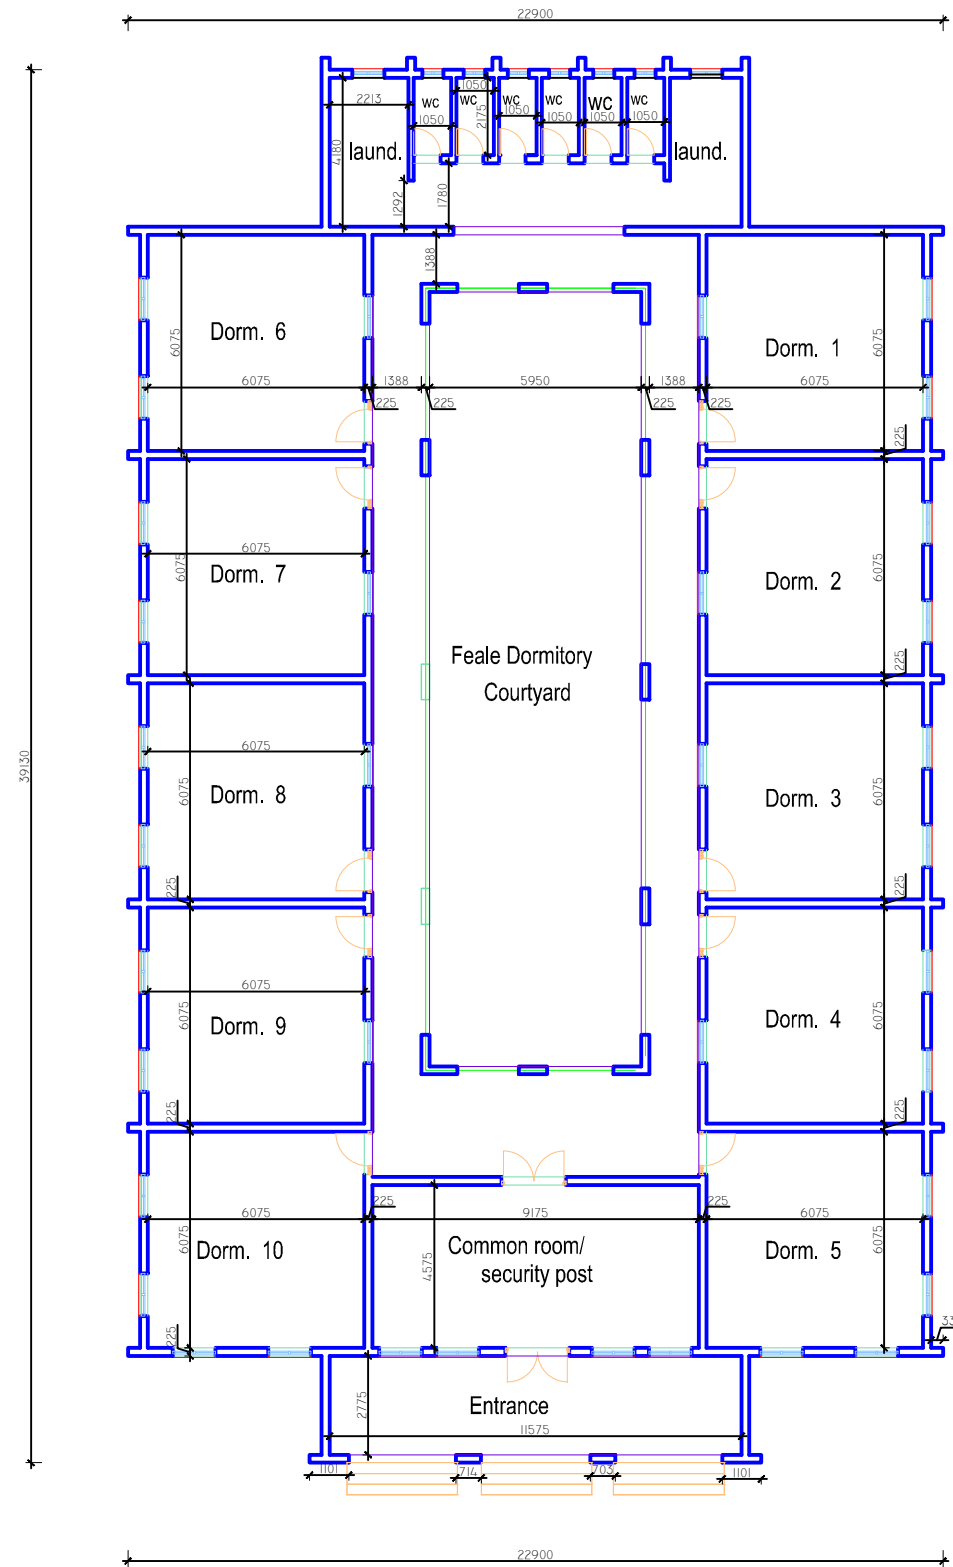

GROUND FLOOR PLAN

**NOTE**

1. ALL DIMENSION AND INFORMATIONS ARE PROVIDED, ANY QUERIES OR DISCREPANCIES MUST BE REFERRED TO THE ARCHITECTS BEFORE MATERIALS ARE ORDERED OR WORK PUT IN HAND.
2. THIS DRAWINGS IS COPYRIGHT AND MAY NOT BE DUPLICATED OR USED IN ANY WAY WITHOUT THE AUTHORITY OF THE ARCHITECTS

**CLIENT NAME:**

**LOCATION:**

**DESIGN BY:**


**DRAWN BY:**

**CHECKED BY:**

**SCALE: 1:100**    **DATE:**

**Seal/Stamp:**

**SHEET NO.:**

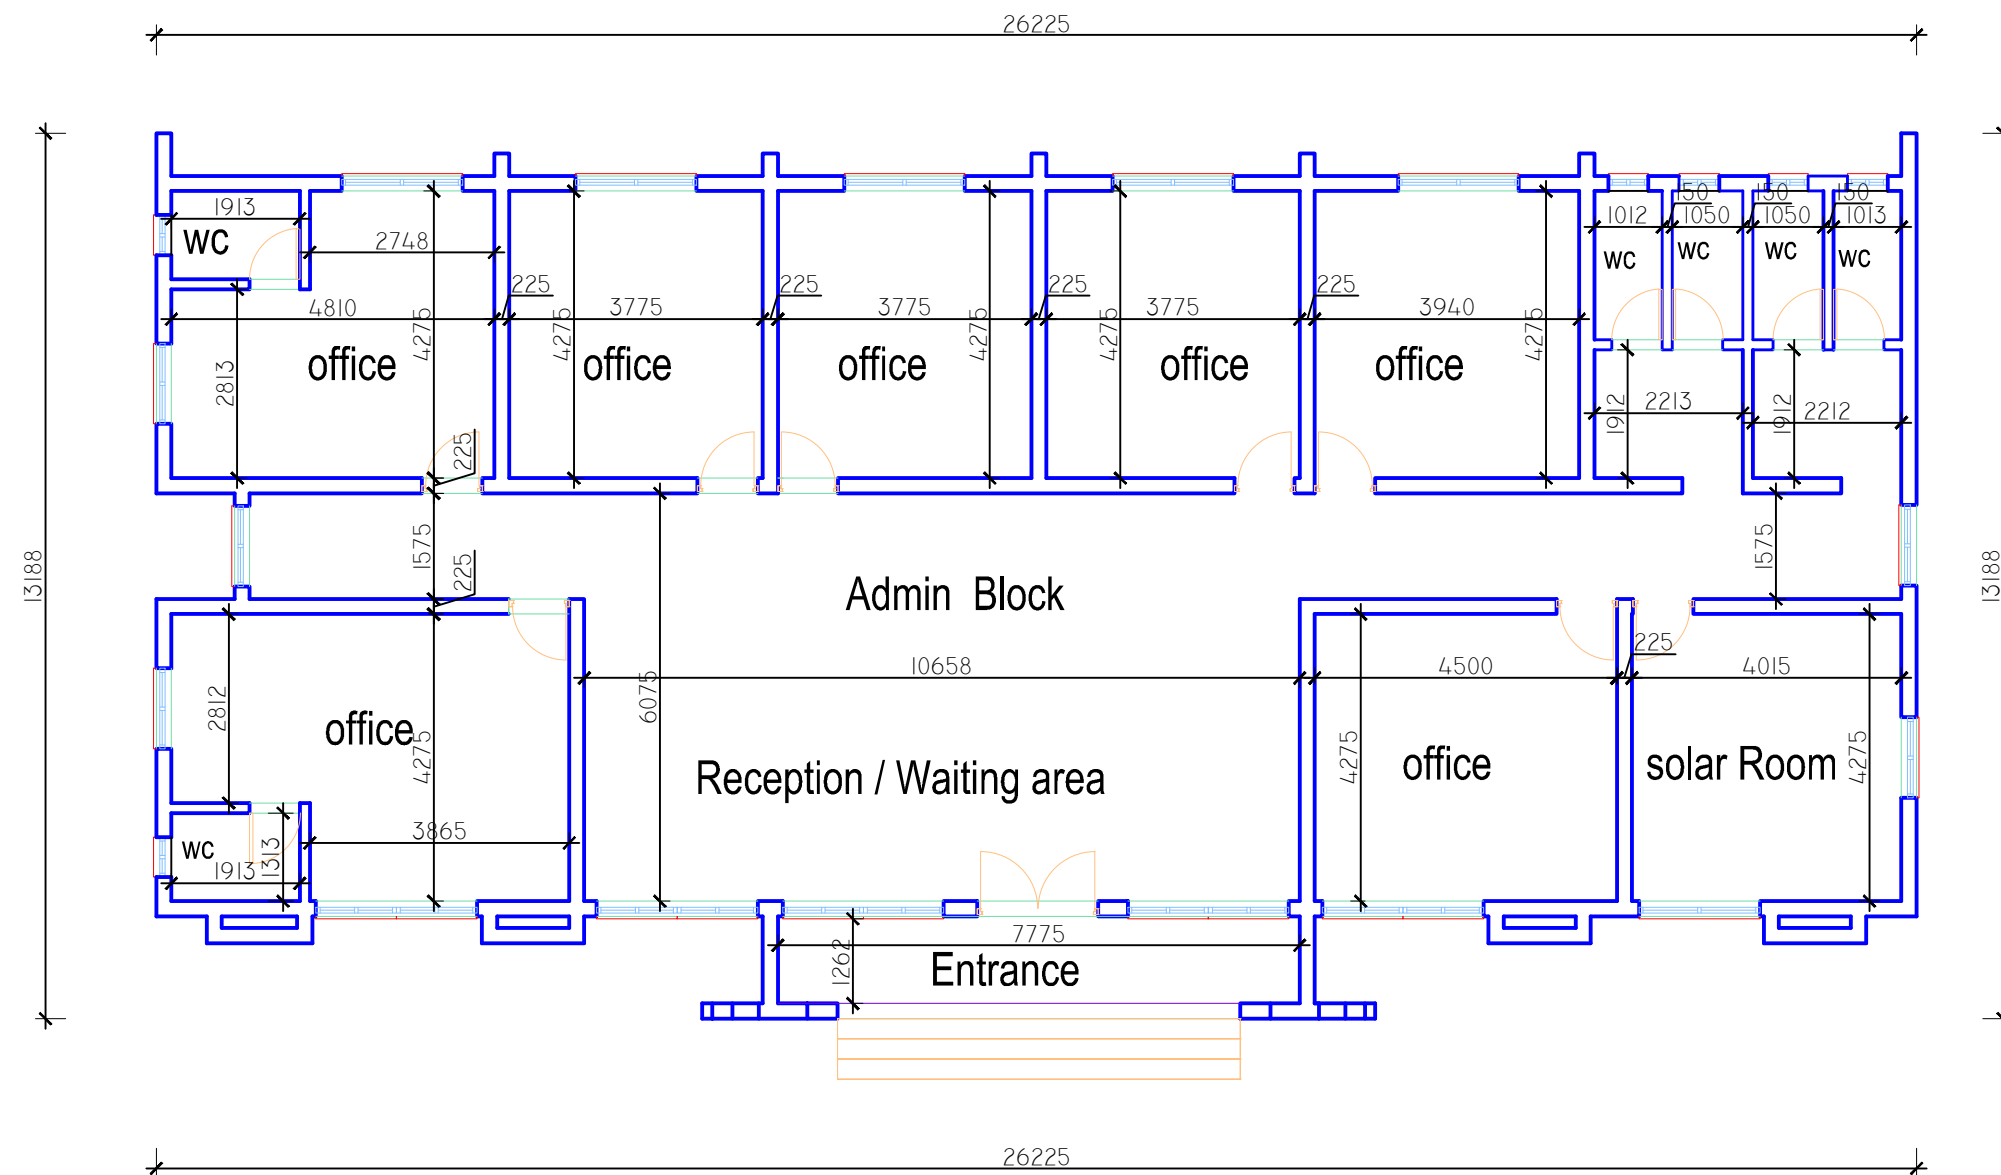

GROUND FLOOR PLAN

**NOTE**

1. ALL DIMENSION AND INFORMATIONS ARE PROVIDED, ANY QUERIES OR DISCREPANCIES MUST BE REFERRED TO THE ARCHITECTS BEFORE MATERIALS ARE ORDERED OR WORK PUT IN HAND.

2. THIS DRAWINGS IS COPYRIGHT AND MAY NOT BE DUPLICATED OR USED IN ANY WAY WITHOUT THE AUTHORITY OF THE ARCHITECTS

**CLIENT NAME:**

**LOCATION:**

**DESIGN BY:**


**DRAWN BY:**

**CHECKED BY:**

**SCALE: 1:100**    **DATE:**

**Seal/Stamp:**

**SHEET NO.:**

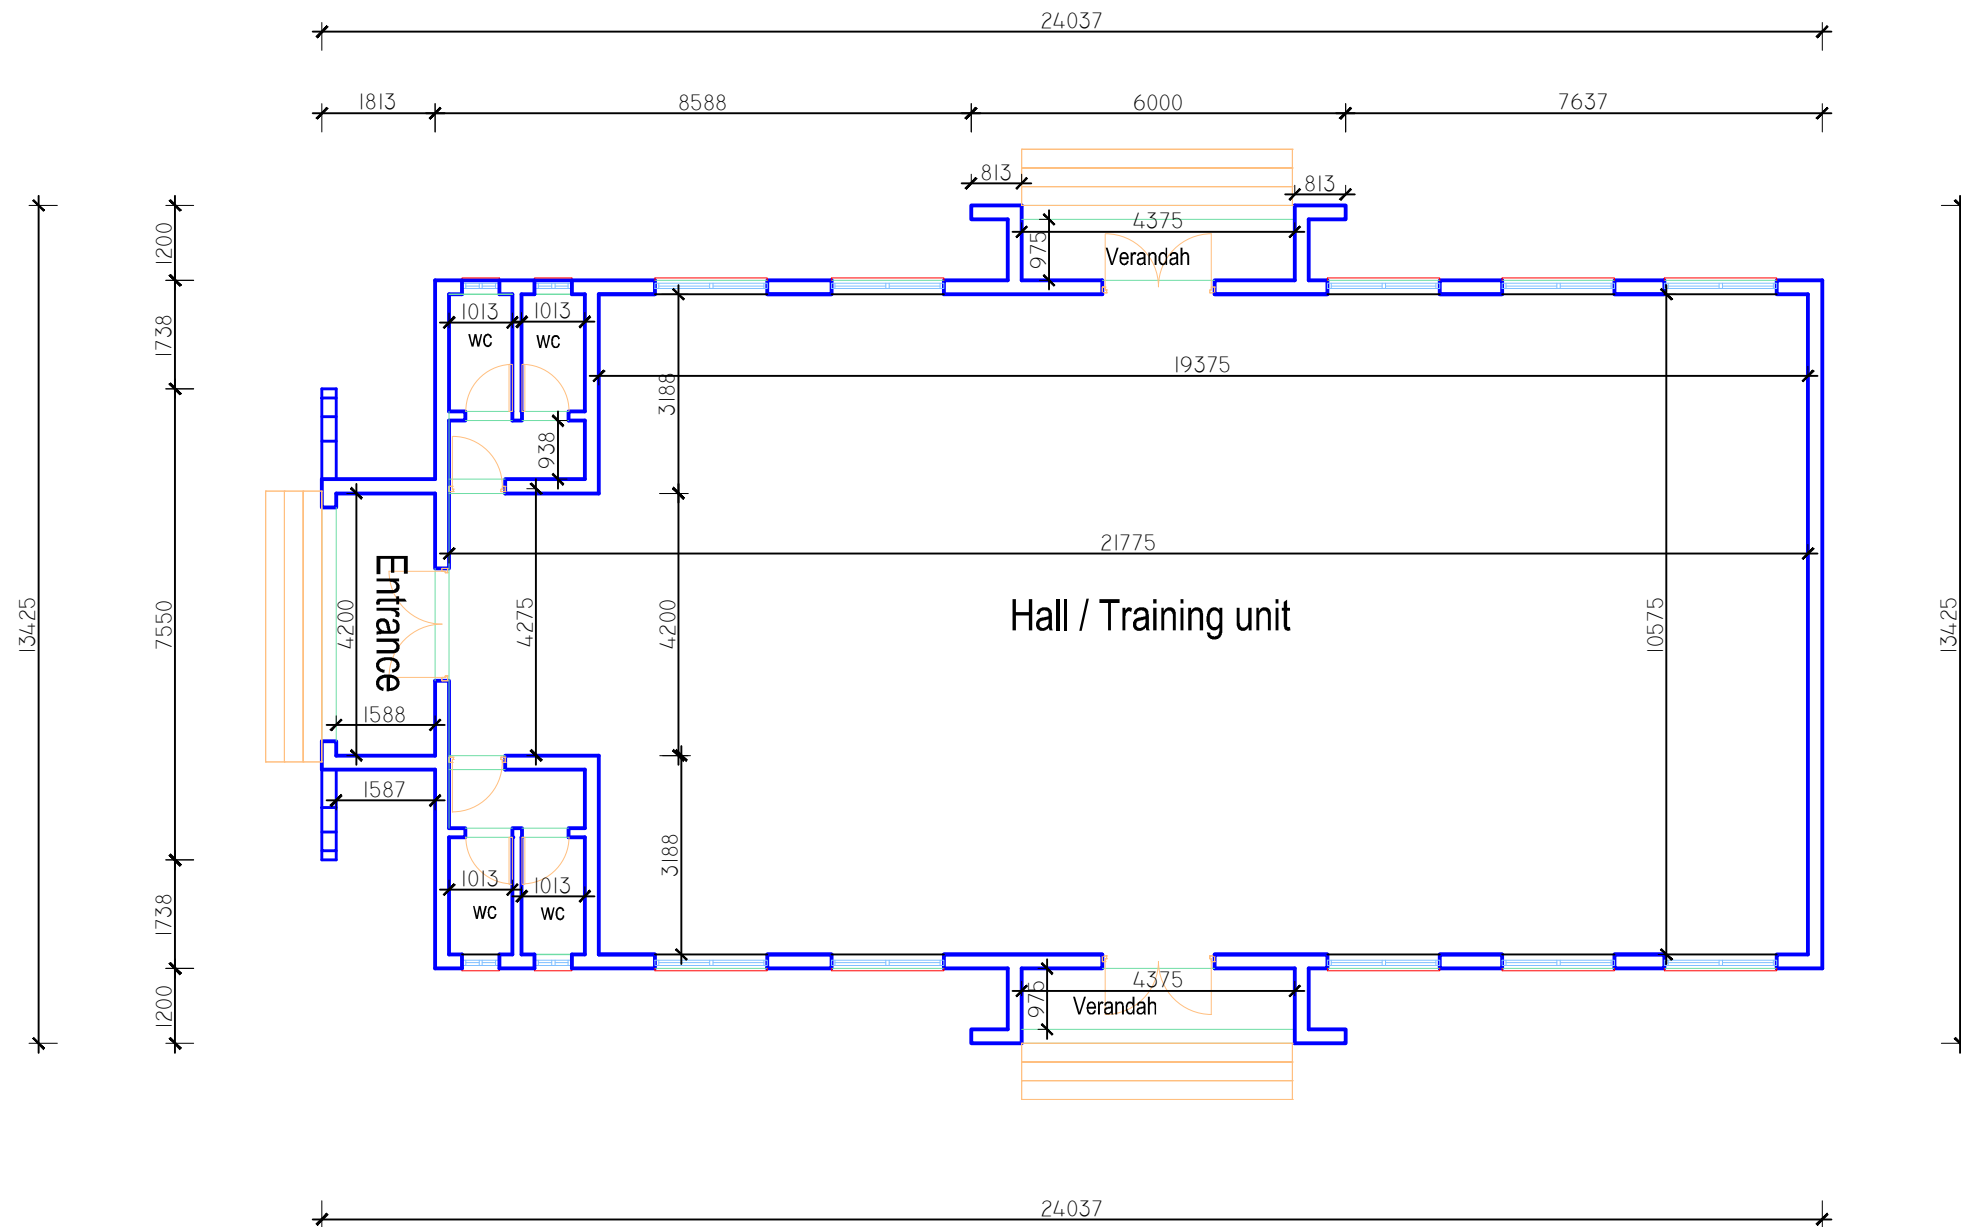

III GROUND FLOOR PLAN

NOTE

1. ALL DIMENSION AND INFORMATIONS ARE PROVIDED, ANY QUERIES OR DISCREPANCIES MUST BE REFERRED TO THE ARCHITECTS BEFORE MATERIALS ARE ORDERED OR WORK PUT IN HAND.
2. THIS DRAWINGS IS COPYRIGHT AND MAY NOT BE DUPLICATED OR USED IN ANY WAY WITHOUT THE AUTHORITY OF THE ARCHITECTS

CLIENT NAME:

LOCATION:

DESIGN BY:

DRAWN BY:


CHECKED BY:

SCALE: 1:100

DATE:

Seal/Stamp:

SHEET NO.:

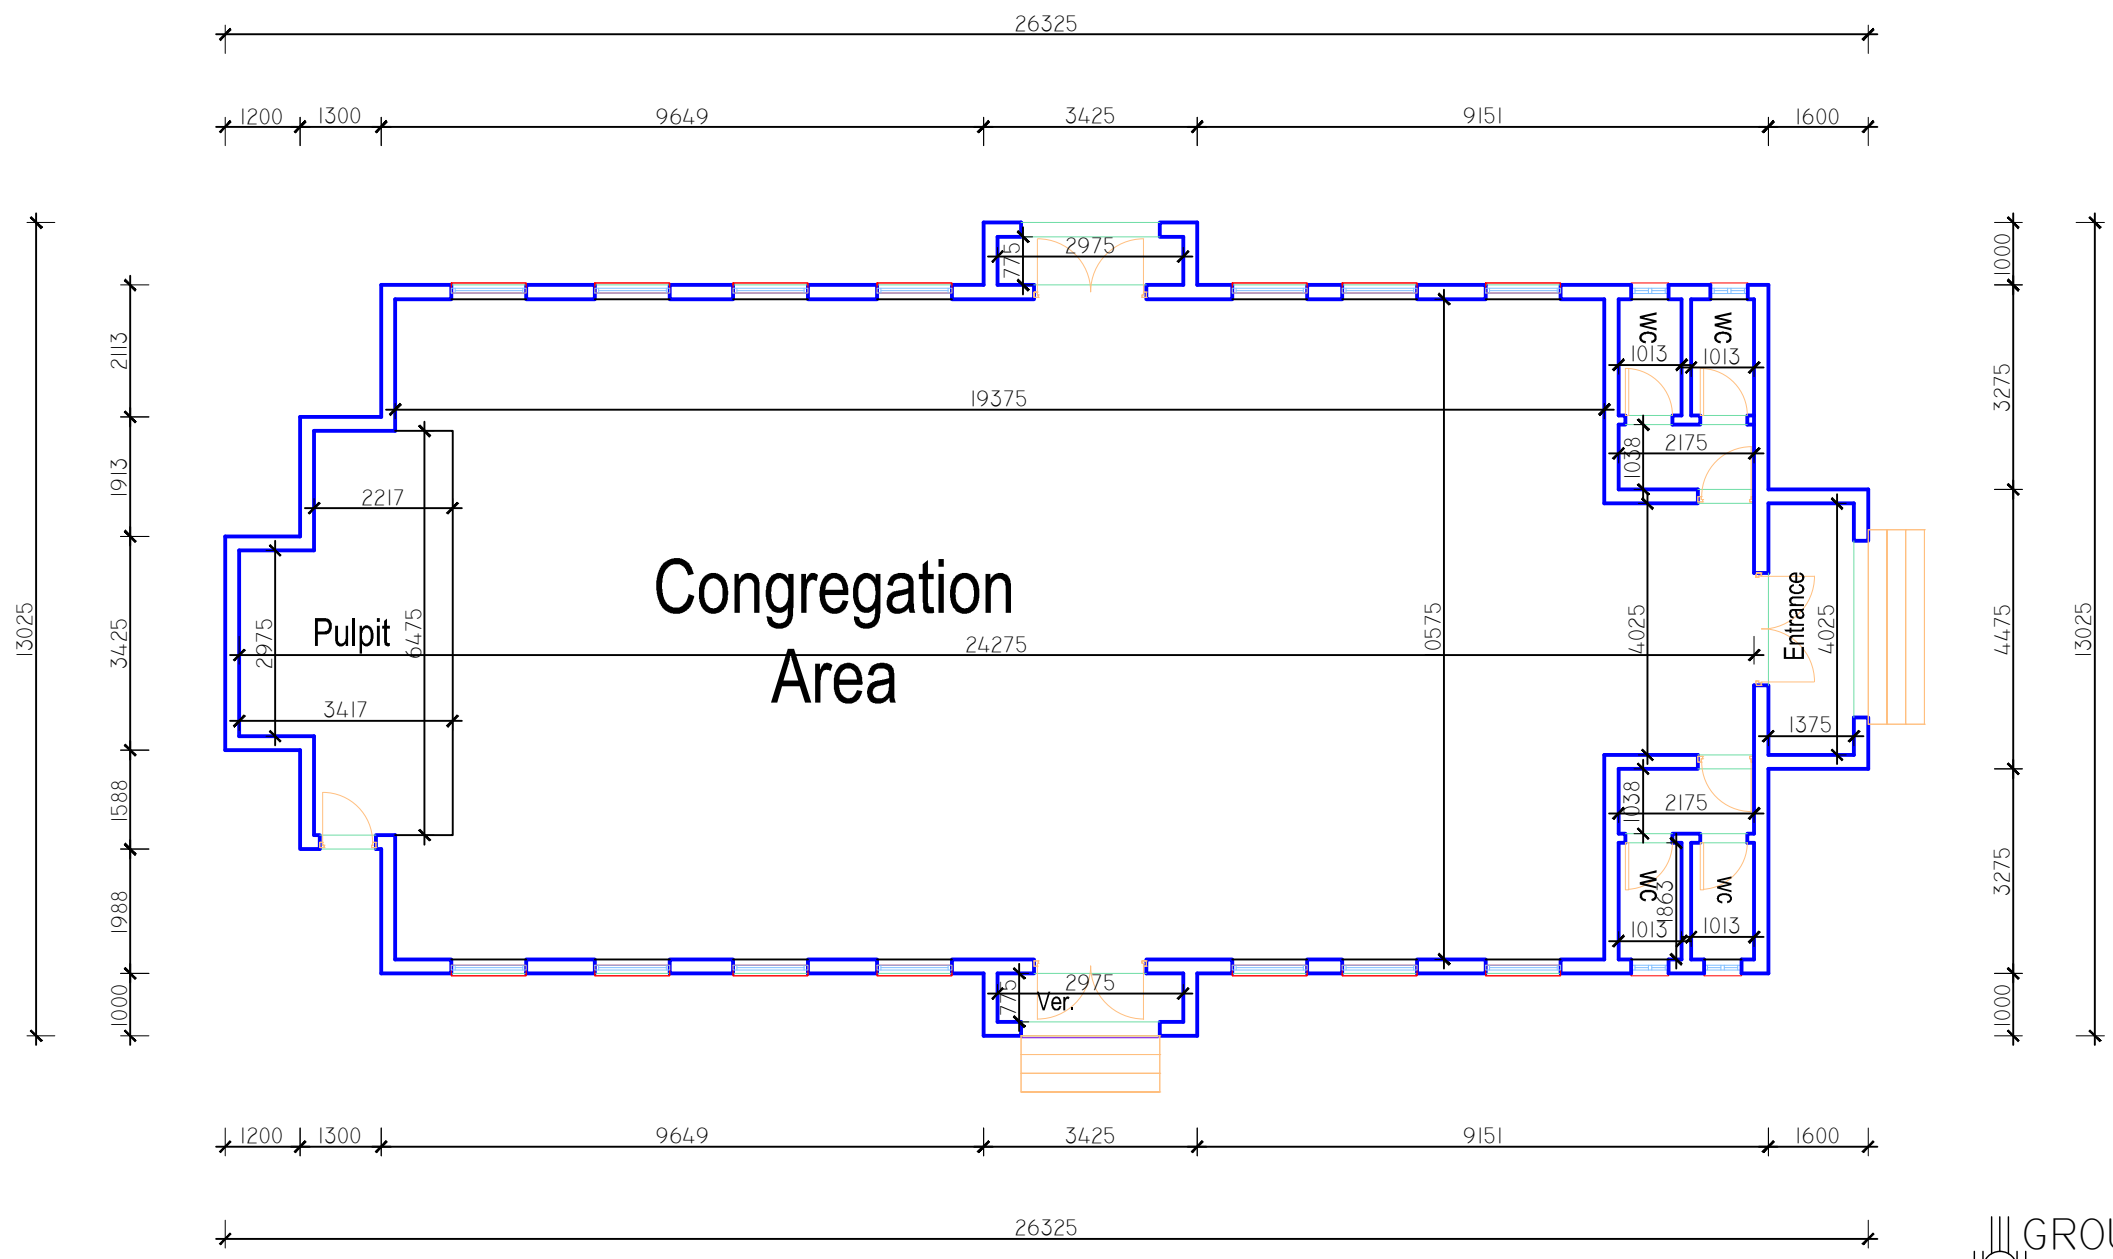

**GROUND FLOOR PLAN**  
**CHURCH**

Blank space for notes or additional information.

**NOTE**

1. ALL DIMENSION AND INFORMATIONS ARE PROVIDED, ANY QUERIES OR DISCREPANCIES MUST BE REFERRED TO THE ARCHITECTS BEFORE MATERIALS ARE ORDERED OR WORK PUT IN HAND.

2. THIS DRAWINGS IS COPYRIGHT AND MAY NOT BE DUPLICATED OR USED IN ANY WAY WITHOUT THE AUTHORITY OF THE ARCHITECTS

**CLIENT NAME:**

**LOCATION:**

**DESIGN BY:**


**DRAWN BY:**

**CHECKED BY:**

**SCALE:** 1:100    **DATE:**

**Seal/Stamp:**

**SHEET NO.:**

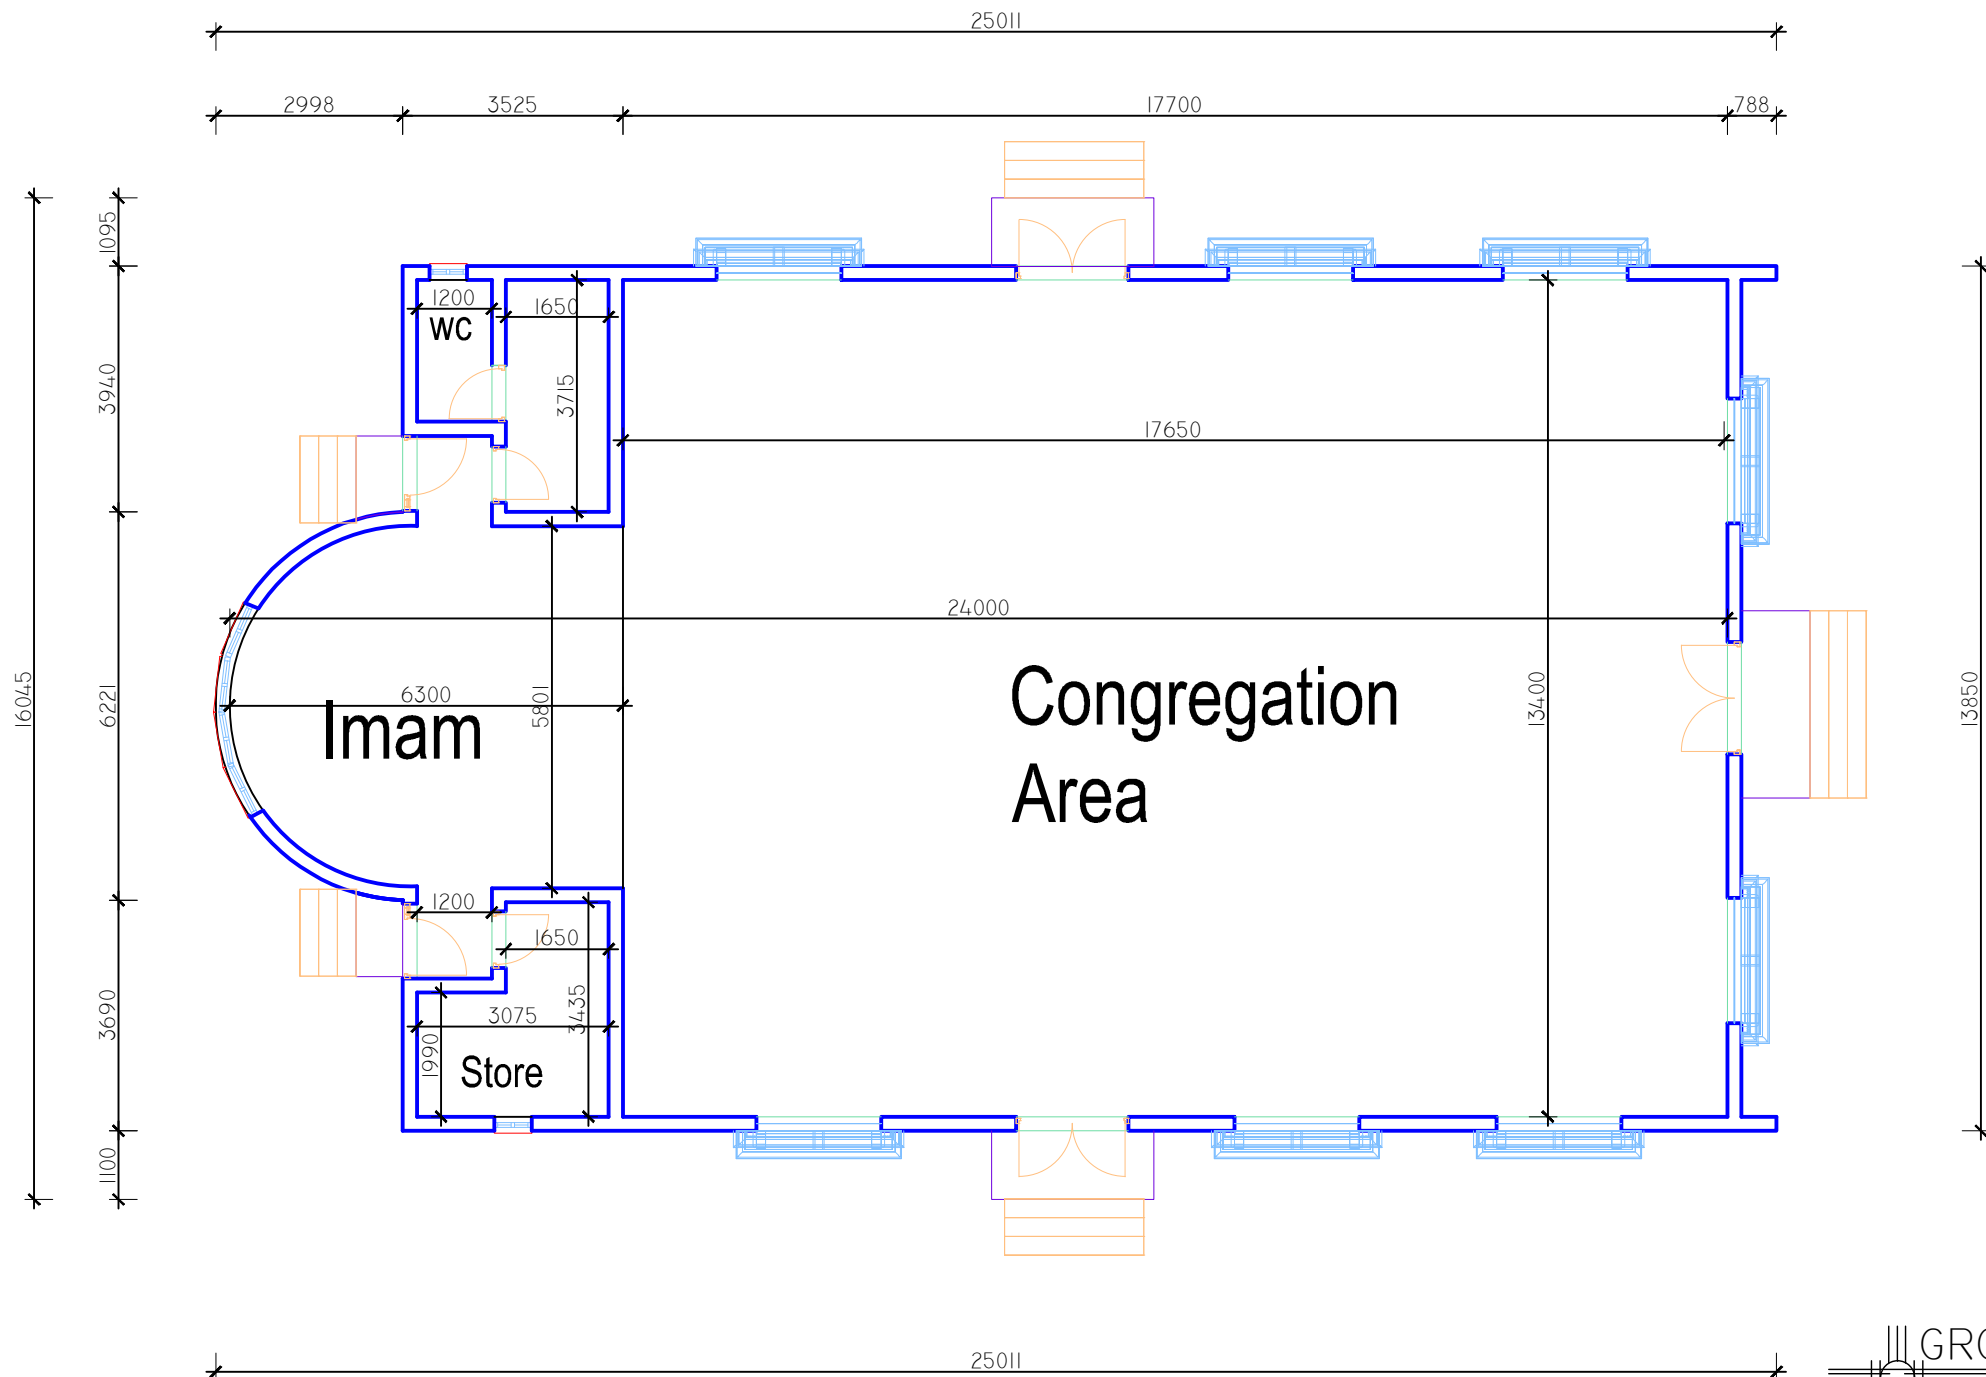

GROUND FLOOR PLAN  
MOSQUE

Blank space for stamp or signature.


**NOTE**  
 1. ALL DIMENSION AND INFORMATIONS ARE PROVIDED, ANY QUERIES OR DISCREPANCIES MUST BE REFERRED TO THE ARCHITECTS BEFORE MATERIALS ARE ORDERED OR WORK PUT IN HAND.  
 2. THIS DRAWINGS IS COPYRIGHT AND MAY NOT BE DUPLICATED OR USED IN ANY WAY WITHOUT THE AUTHORITY OF THE ARCHITECTS

**CLIENT NAME:**  
**LOCATION:**

**DESIGN BY:**  
**DRAWN BY:**  
**CHECKED BY:**  
**SCALE:** 1:100 **DATE:**

**Seal/Stamp:**  
**SHEET NO.:**



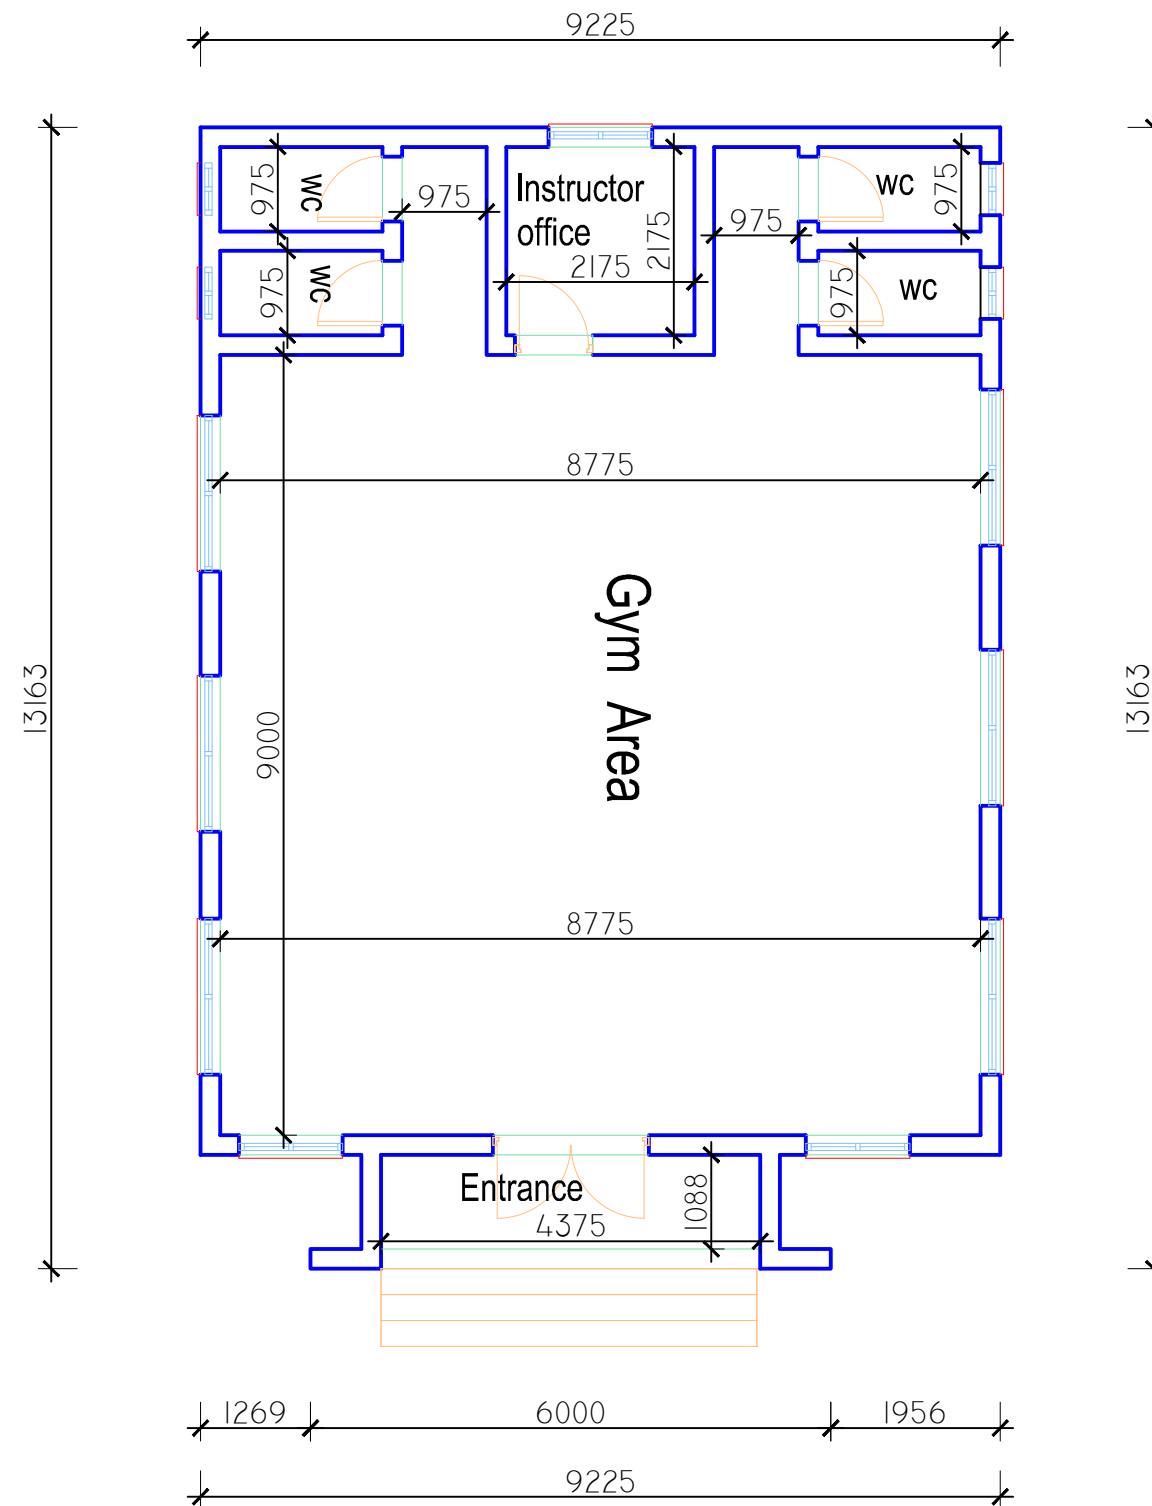

GROUND FLOOR PLAN  
**GYMNASTIC**

**NOTE**

1. ALL DIMENSION AND INFORMATIONS ARE PROVIDED, ANY QUERIES OR DISCREPANCIES MUST BE REFERRED TO THE ARCHITECTS BEFORE MATERIALS ARE ORDERED OR WORK PUT IN HAND.

2. THIS DRAWINGS IS COPYRIGHT AND MAY NOT BE DUPLICATED OR USED IN ANY WAY WITHOUT THE AUTHORITY OF THE ARCHITECTS

**CLIENT NAME:**

---

**LOCATION:**

**DESIGN BY:**

---

**DRAWN BY:**

---

**CHECKED BY:**


---

**SCALE:** 1:100    **DATE:**

**Seal/Stamp:**

---

**SHEET NO.:**

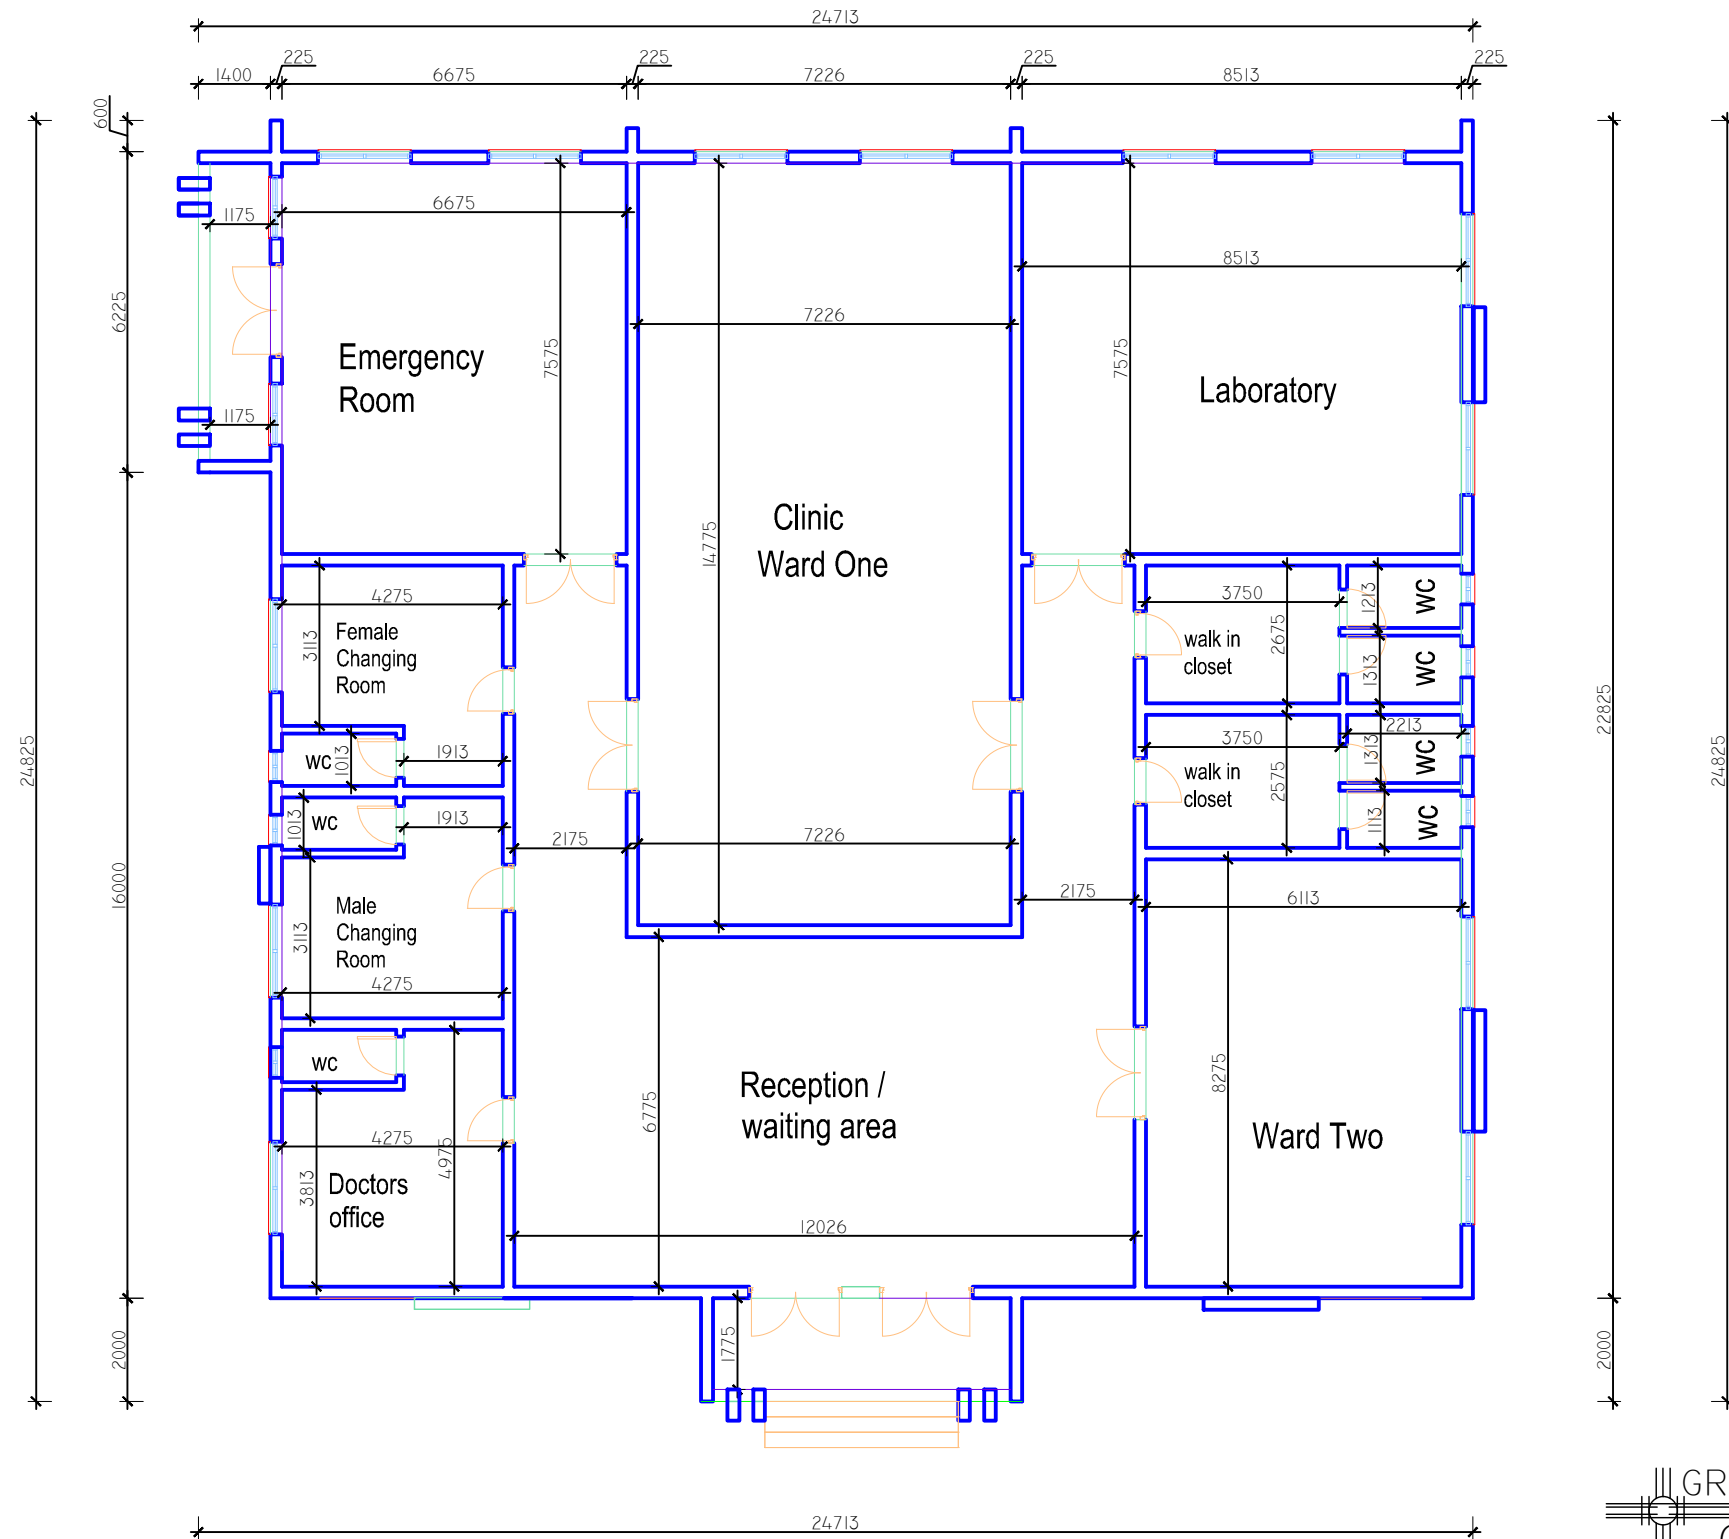


**GROUND FLOOR PLAN**  
**CLINIC**

**NOTE**

1. ALL DIMENSION AND INFORMATIONS ARE PROVIDED, ANY QUERIES OR DISCREPANCIES MUST BE REFERRED TO THE ARCHITECTS BEFORE MATERIALS ARE ORDERED OR WORK PUT IN HAND.

2. THIS DRAWINGS IS COPYRIGHT AND MAY NOT BE DUPLICATED OR USED IN ANY WAY WITHOUT THE AUTHORITY OF THE ARCHITECTS

**CLIENT NAME:**

---

**LOCATION:**

---

**DESIGN BY:**

---

**DRAWN BY:**

---

**CHECKED BY:**

---

**SCALE:** 1:100    **DATE:**

**Seal/Stamp:**

---

**SHEET NO.:**











GYM

















